




Roof Plan

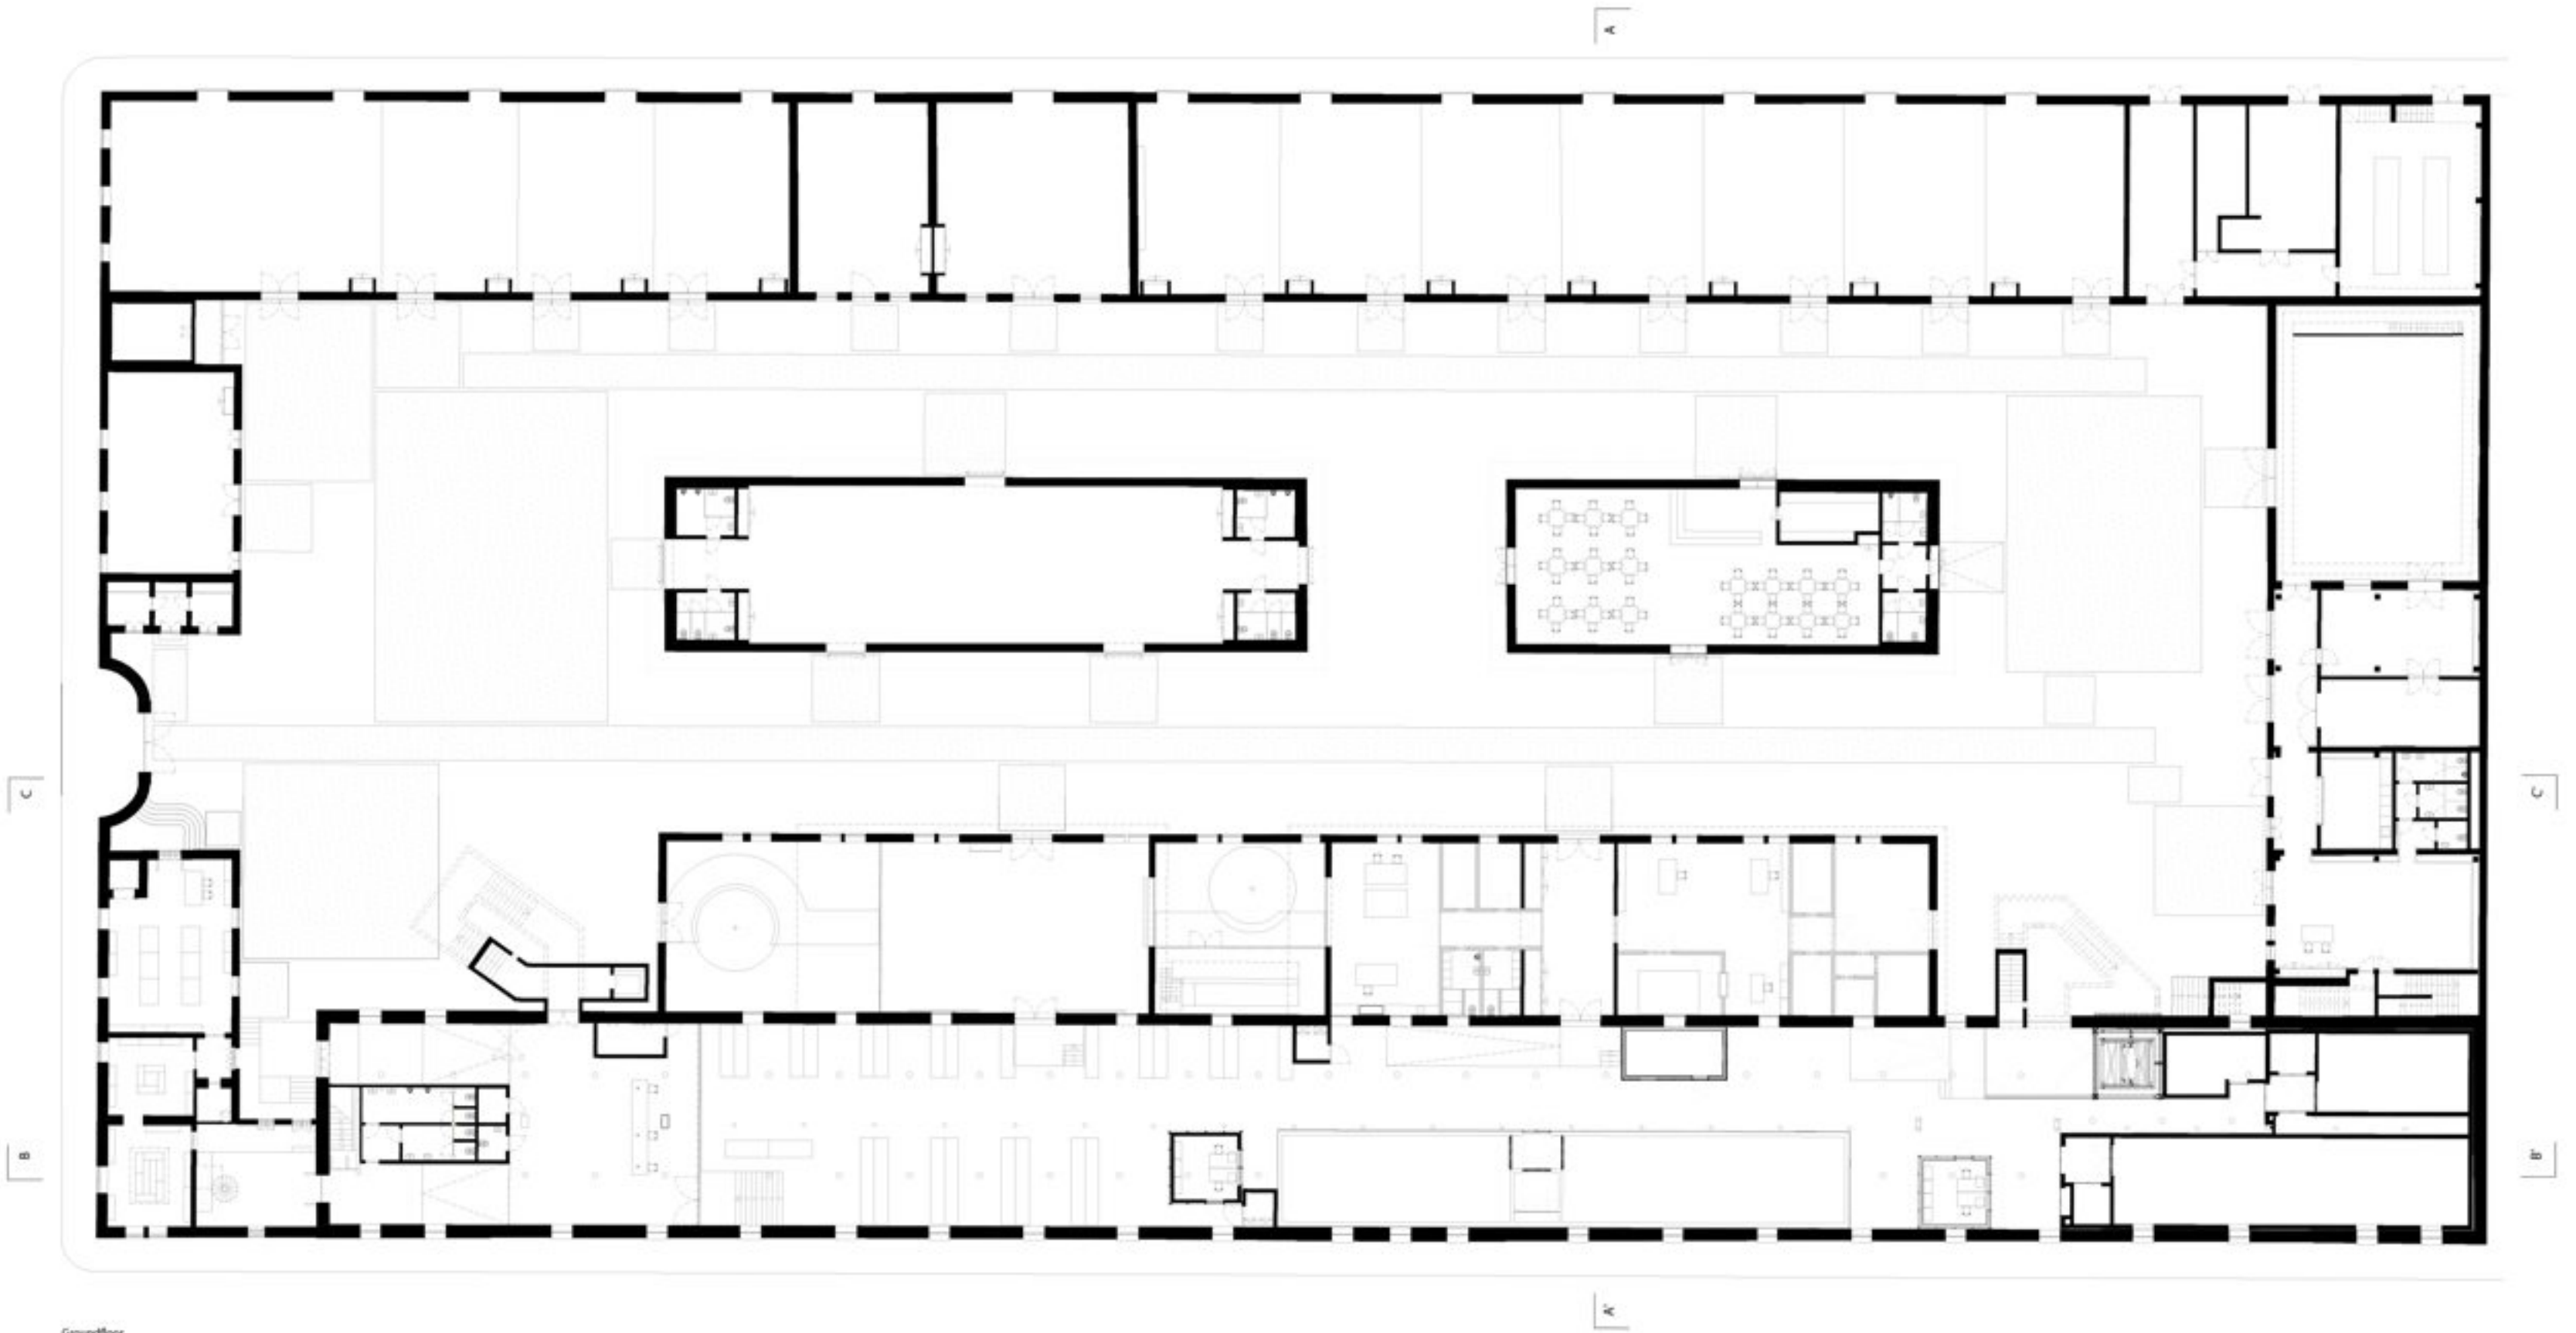

Groundfloor

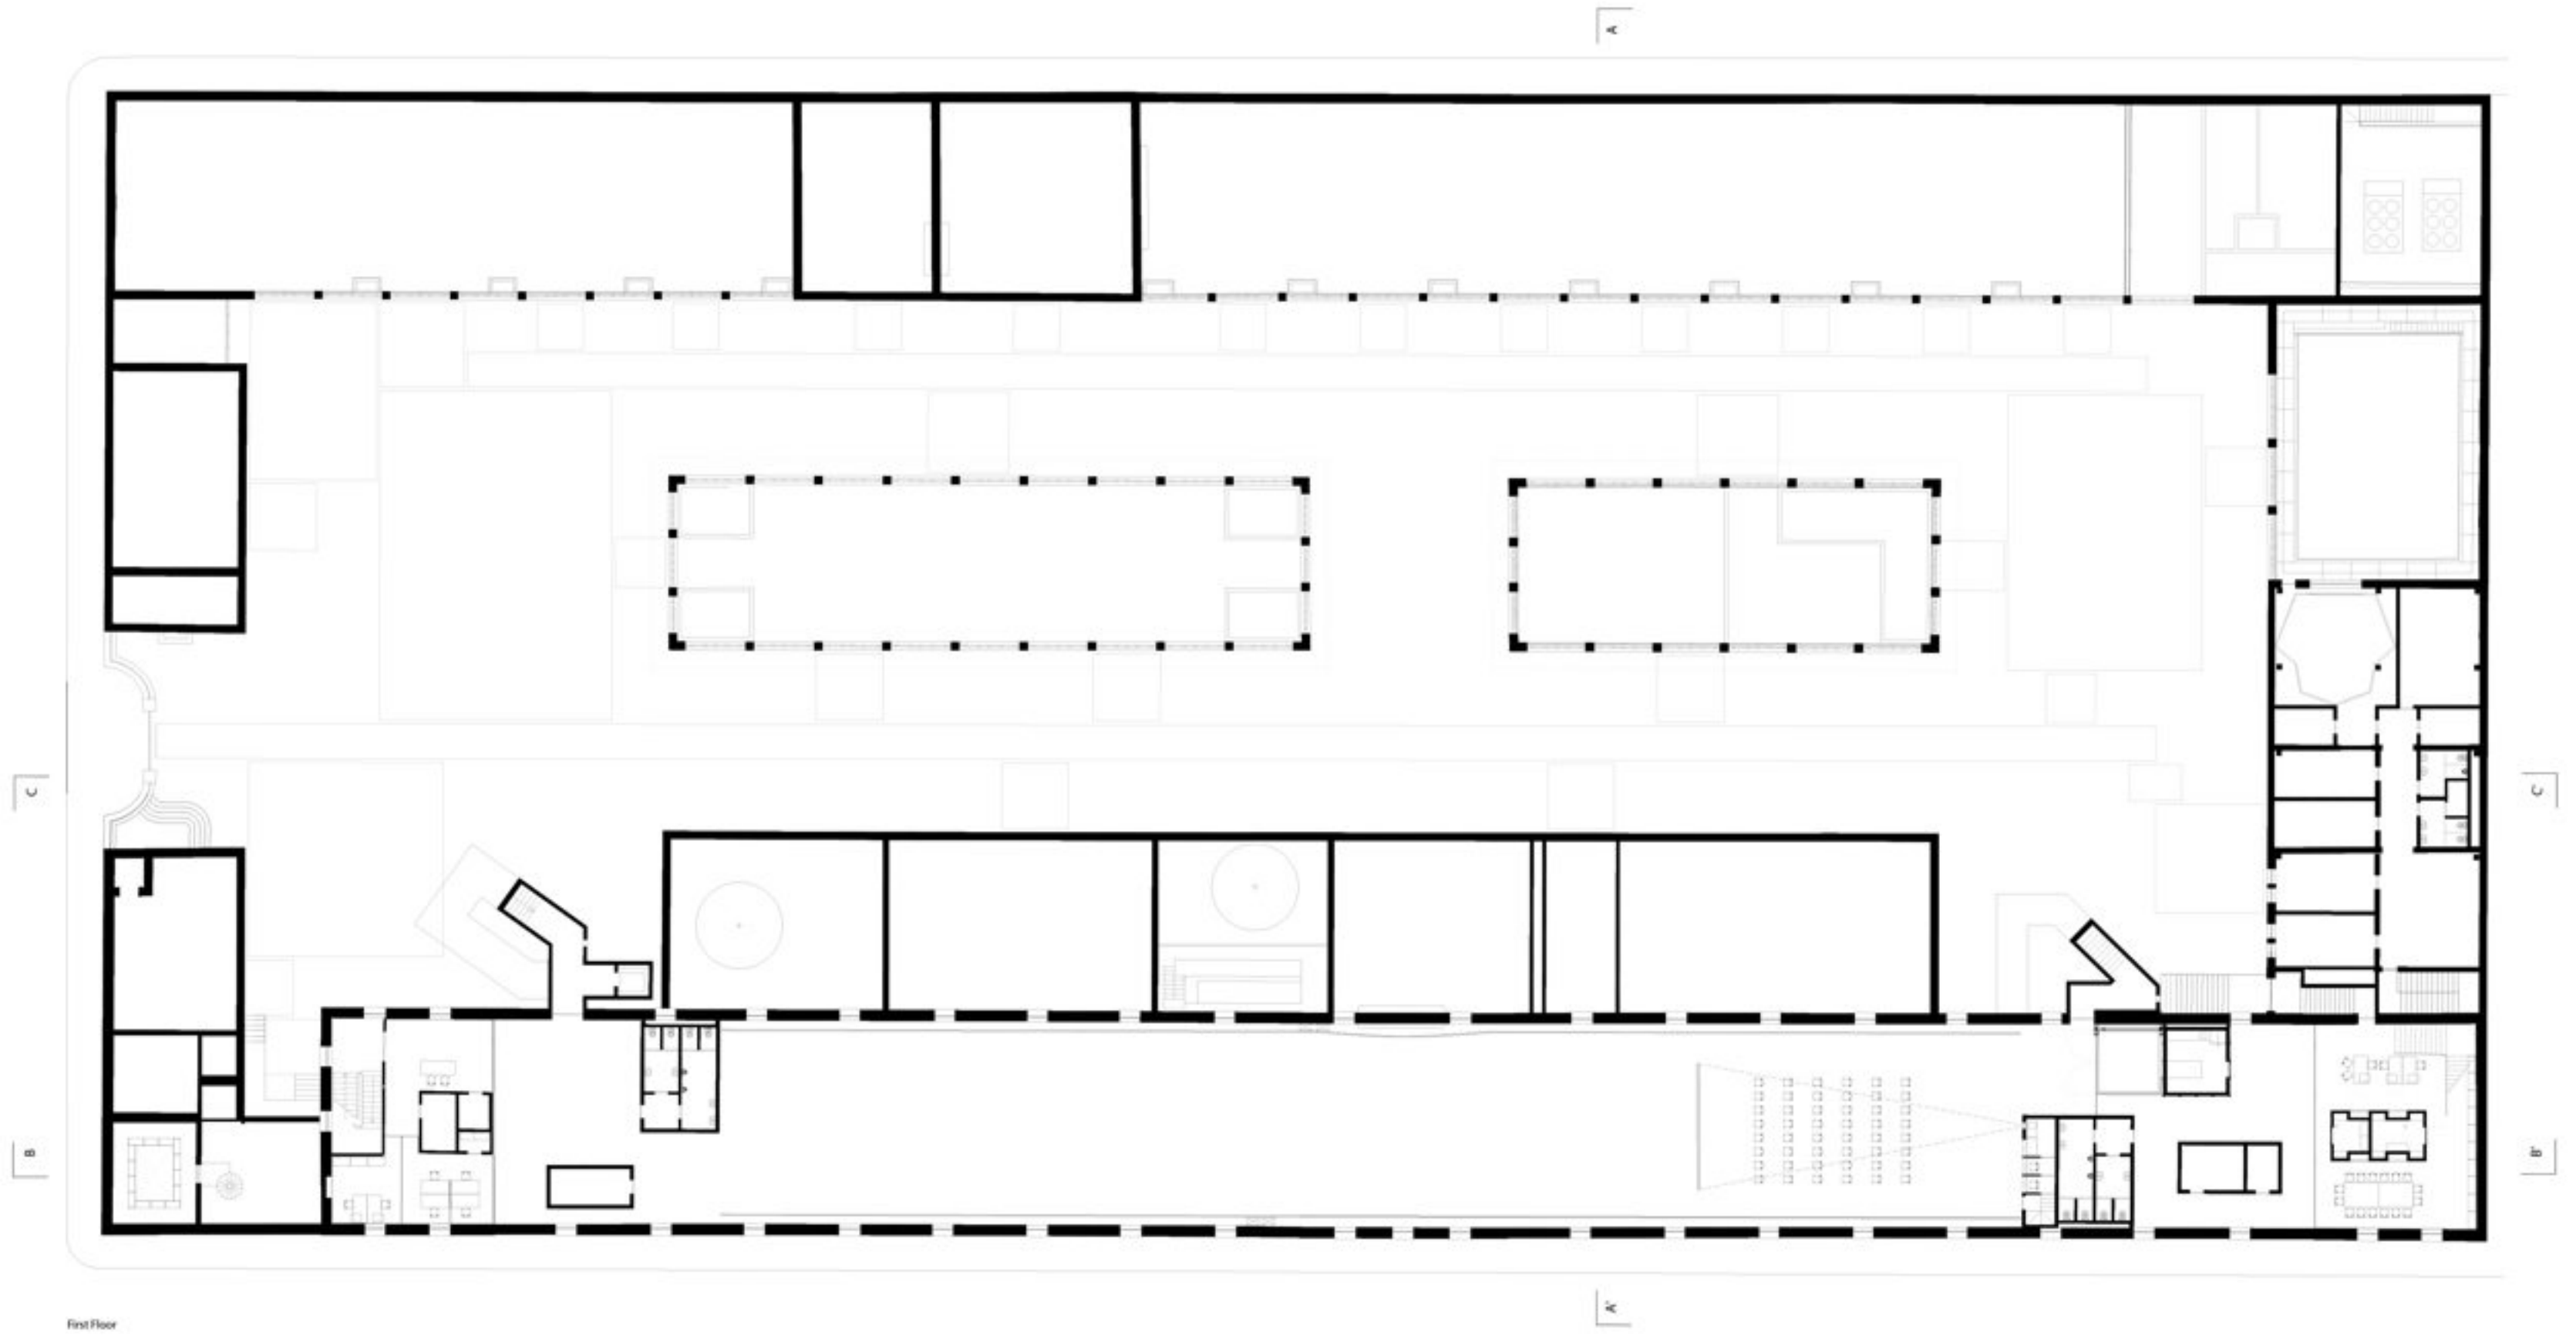

First Floor

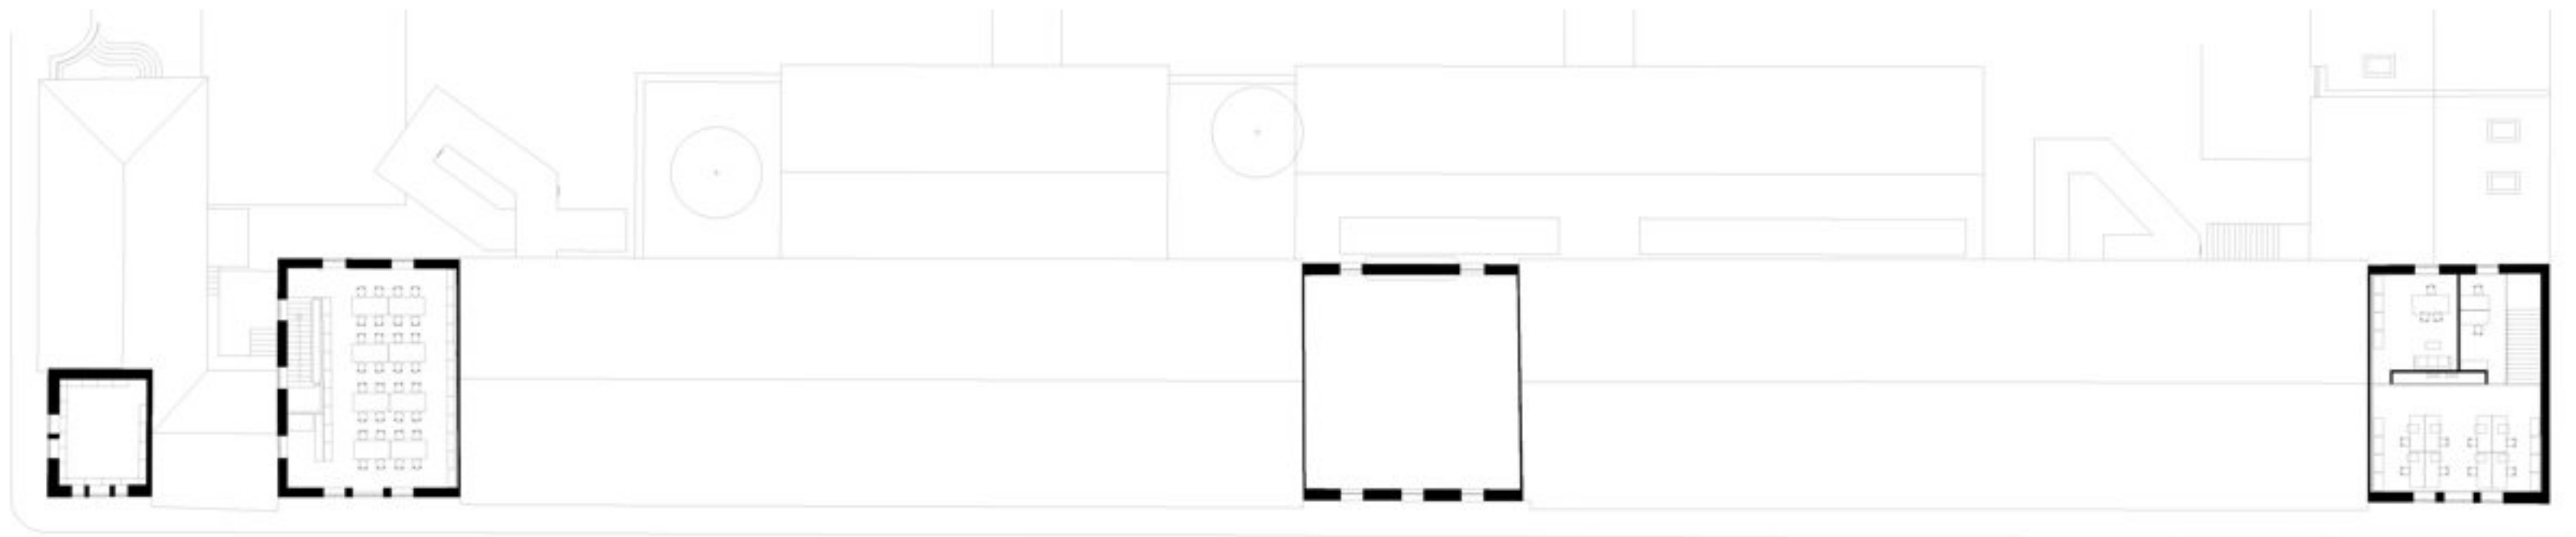

Second Floor

